




ROZMERY - ECLISSE 40

TLAČENÉ/ŤAHANÉ - ZÁRUBŇA S TRAVERZOU - JEDNOKRÍDLOVÉ DVERE

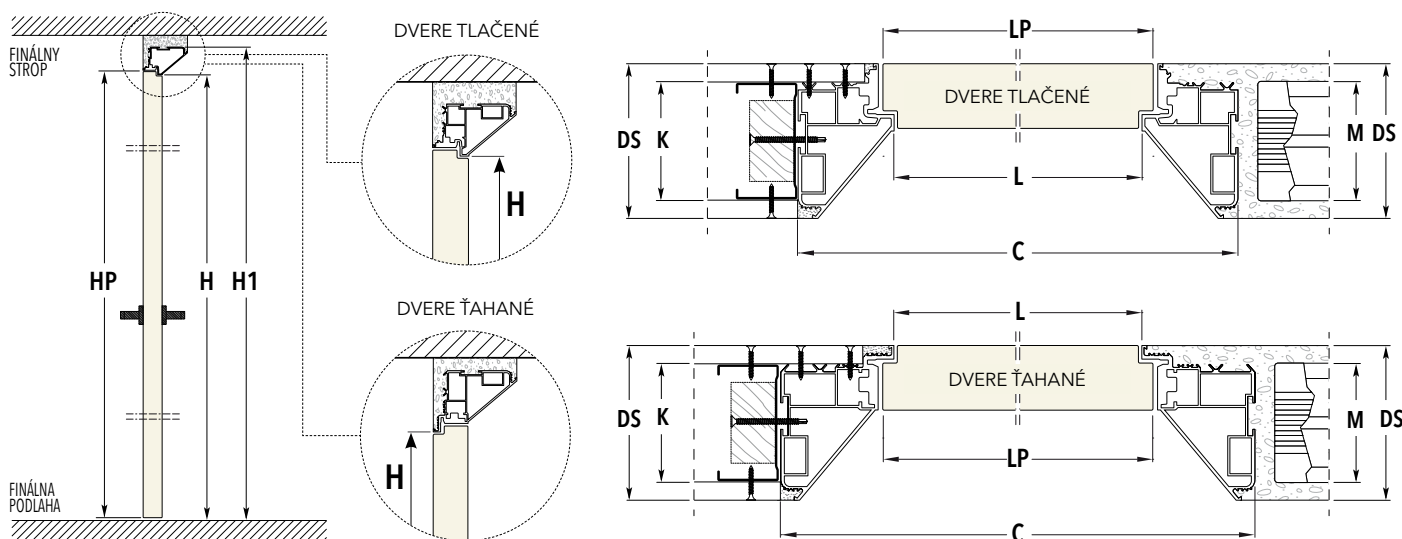

HRÚBK A DOKONČENJÉJ STENY - 100

DVERE TLAČENÉ						DVERE ŤAHANÉ					
DVERNÝ PRECHOD		VONKAJŠIE ROZMERY		DVERNÝ PANEL - Hr. 45 mm		DVERNÝ PRECHOD		VONKAJŠIE ROZMERY		DVERNÝ PANEL - Hr. 45 mm	
L	H	C	H1	LP	HP	L	H	C	H1	LP	HP
600	1970/2100/2400	726	2033/2163/2463	616	1974/2104/2404	600	1970/2100/2400	750	2045/2175/2475	616	1974/2104/2404
700	1970/2100/2400	826	2033/2163/2463	716	1974/2104/2404	700	1970/2100/2400	850	2045/2175/2475	716	1974/2104/2404
800	1970/2100/2400	926	2033/2163/2463	816	1974/2104/2404	800	1970/2100/2400	950	2045/2175/2475	816	1974/2104/2404
900	1970/2100/2400	1026	2033/2163/2463	916	1974/2104/2404	900	1970/2100/2400	1050	2045/2175/2475	916	1974/2104/2404
1000	1970/2100/2400	1126	2033/2163/2463	1016	1974/2104/2404	1000	1970/2100/2400	1150	2045/2175/2475	1016	1974/2104/2404

HRÚBK A DOKONČENJÉJ STENY - 108

DVERE TLAČENÉ						DVERE ŤAHANÉ					
DVERNÝ PRECHOD		VONKAJŠIE ROZMERY		DVERNÝ PANEL - Hr. 45 mm		DVERNÝ PRECHOD		VONKAJŠIE ROZMERY		DVERNÝ PANEL - Hr. 45 mm	
L	H	C	H1	LP	HP	L	H	C	H1	LP	HP
600	1970/2100/2400	734	2037/2167/2467	616	1974/2104/2404	600	1970/2100/2400	758	2049/2179/2479	616	1974/2104/2404
700	1970/2100/2400	834	2037/2167/2467	716	1974/2104/2404	700	1970/2100/2400	858	2049/2179/2479	716	1974/2104/2404
800	1970/2100/2400	934	2037/2167/2467	816	1974/2104/2404	800	1970/2100/2400	958	2049/2179/2479	816	1974/2104/2404
900	1970/2100/2400	1034	2037/2167/2467	916	1974/2104/2404	900	1970/2100/2400	1058	2049/2179/2479	916	1974/2104/2404
1000	1970/2100/2400	1134	2037/2167/2467	1016	1974/2104/2404	1000	1970/2100/2400	1158	2049/2179/2479	1016	1974/2104/2404

HRÚBK A DOKONČENJÉJ STENY - 125

DVERE TLAČENÉ						DVERE ŤAHANÉ					
DVERNÝ PRECHOD		VONKAJŠIE ROZMERY		DVERNÝ PANEL - Hr. 45 mm		DVERNÝ PRECHOD		VONKAJŠIE ROZMERY		DVERNÝ PANEL - Hr. 45 mm	
L	H	C	H1	LP	HP	L	H	C	H1	LP	HP
600	1970/2100/2400	766	2053/2183/2483	616	1974/2104/2404	600	1970/2100/2400	790	2065/2195/2495	616	1974/2104/2404
700	1970/2100/2400	866	2053/2183/2483	716	1974/2104/2404	700	1970/2100/2400	890	2065/2195/2495	716	1974/2104/2404
800	1970/2100/2400	966	2053/2183/2483	816	1974/2104/2404	800	1970/2100/2400	990	2065/2195/2495	816	1974/2104/2404
900	1970/2100/2400	1066	2053/2183/2483	916	1974/2104/2404	900	1970/2100/2400	1090	2065/2195/2495	916	1974/2104/2404
1000	1970/2100/2400	1166	2053/2183/2483	1016	1974/2104/2404	1000	1970/2100/2400	1190	2065/2195/2495	1016	1974/2104/2404

DOSTUPNÉ HRÚBK Y	MURIVO		SADROKARTON	
	DOKONČENÁ STENA - DS	MURIVO - M	DOKONČENÁ STENA - DS	KONŠTRUKCIA SDK - K
	--	--	100	50 - dve vrstvy 75 - jedna vrstva
108		80	--	--
125		100	125	75 - dve vrstvy 100 - jedna vrstva

Rozmery sú uvedené v mm

► Vyrábané vo výškových intervaloch 50 mm od 1650 mm do 2700 mm