


# ROZMERY - ECLISSE 40 DVOJKRÍDLOVÉ

## ŤAHANÉ - IBA S TRAVERZOU - DVOJKRÍDLOVÉ

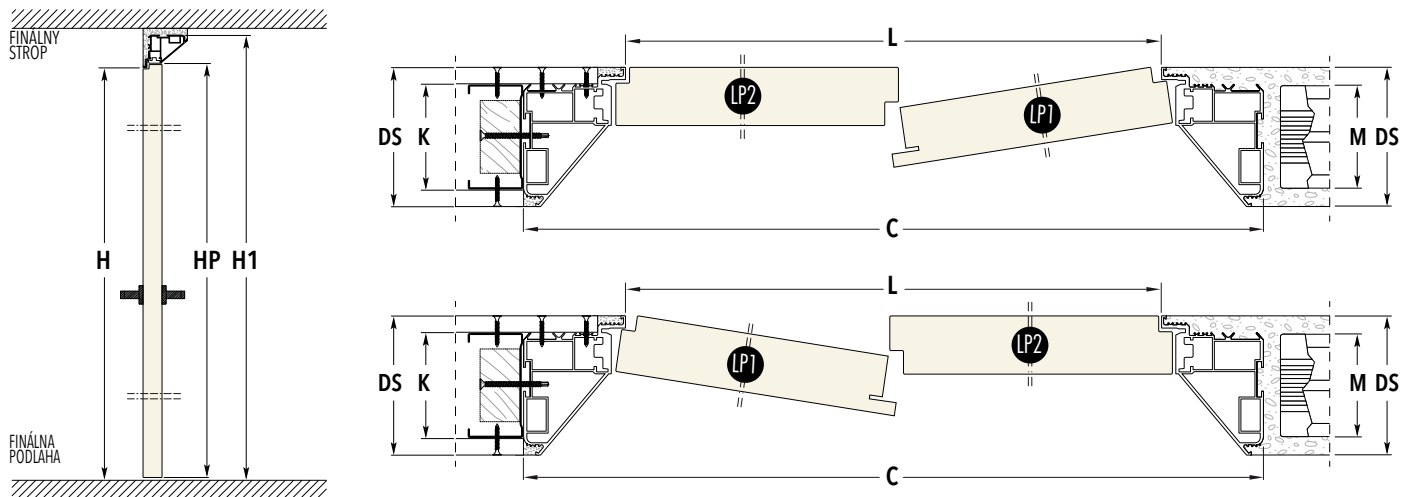

### HRÚBKA DOKONČENJÉJ STENY - 100

#### DVERE ŤAHANÉ

DVERNÝ PRECHOD		VONKAJŠIE ROZMERY		DVERNÝ PANEL - Hr. 45 mm		
L	H	C	H1	LP1	LP2	HP
1200	1970/2100/2400	1350	2045/2175/2475	606	616	1974/2104/2404
1400	1970/2100/2400	1550	2045/2175/2475	706	716	1974/2104/2404
1600	1970/2100/2400	1750	2045/2175/2475	806	816	1974/2104/2404
1800	1970/2100/2400	1950	2045/2175/2475	906	916	1974/2104/2404
2000	1970/2100/2400	2150	2045/2175/2475	1006	1016	1974/2104/2404

### HRÚBKA DOKONČENJÉJ STENY - 108

#### DVERE ŤAHANÉ

DVERNÝ PRECHOD		VONKAJŠIE ROZMERY		DVERNÝ PANEL - Hr. 45 mm		
L	H	C	H1	LP1	LP2	HP
1200	1970/2100/2400	1358	2049/2179/2479	606	616	1974/2104/2404
1400	1970/2100/2400	1558	2049/2179/2479	706	716	1974/2104/2404
1600	1970/2100/2400	1758	2049/2179/2479	806	816	1974/2104/2404
1800	1970/2100/2400	1958	2049/2179/2479	906	916	1974/2104/2404
2000	1970/2100/2400	2158	2049/2179/2479	1006	1016	1974/2104/2404

### HRÚBKA DOKONČENJÉJ STENY - 125

#### DVERE ŤAHANÉ

DVERNÝ PRECHOD		VONKAJŠIE ROZMERY		DVERNÝ PANEL - Hr. 45 mm		
L	H	C	H1	LP1	LP2	HP
1200	1970/2100/2400	1390	2065/2195/2495	606	616	1974/2104/2404
1400	1970/2100/2400	1590	2065/2195/2495	706	716	1974/2104/2404
1600	1970/2100/2400	1790	2065/2195/2495	806	816	1974/2104/2404
1800	1970/2100/2400	1990	2065/2195/2495	906	916	1974/2104/2404
2000	1970/2100/2400	2190	2065/2195/2495	1006	1016	1974/2104/2404

DOSTUPNÉ HRÚBKY	MURIVO		SADROKARTON	
	DOKONČENÁ STENA - DS	MURIVO - M	DOKONČENÁ STENA - DS	SDK KONŠTRUKCIA - K
	--	--	100	50 - dve vrstvy 75 - jedna vrstva
108		80	--	--
125		100	125	75 - dve vrstvy 100 - jedna vrstva

Rozmery sú uvedené v mm

- ▶ Výškové intervaly po 50 mm od 1650 mm do 2700 mm
- ▶ Možnosť montovať asymetrické dvere